

Project Name  
**BERKELEY E,F,G,H  
 MASTER SET**

Client Name

Project Address

Owner

Builder

Manufacturer

Structural Engineer

Revisions

No.	Date	Description

Seal / Signature

Project number

XXXXX

Date



Scale @ Arch D -24x36

Sheet Name

ELEV G 2 STORY FRONT  
 LOAD

**S300.G.2**

ELEVATION G 2 STORY FRONT LOAD - EXT Wall Sheathing		
Family and Type	Material: Area	4x8 Wall Sheathing
ELEVATION G		
Basic Wall: LGMF - Exterior - 3 1/2" E-G	101 SF	3
ELEVATION G FRONT LOAD		
Basic Wall: LGMF - Exterior - 3 1/2" E-G-FL	262 SF	8
MAIN		
Basic Wall: LGMF - Exterior - 3 1/2" MAIN	1027 SF	33
REAR TYPICAL		
Basic Wall: LGMF - Exterior - 3 1/2" REAR TYP	252 SF	8
UNFINISHED STORAGE		
Basic Wall: LGMF - Exterior - 3 1/2" UFS	125 SF	4

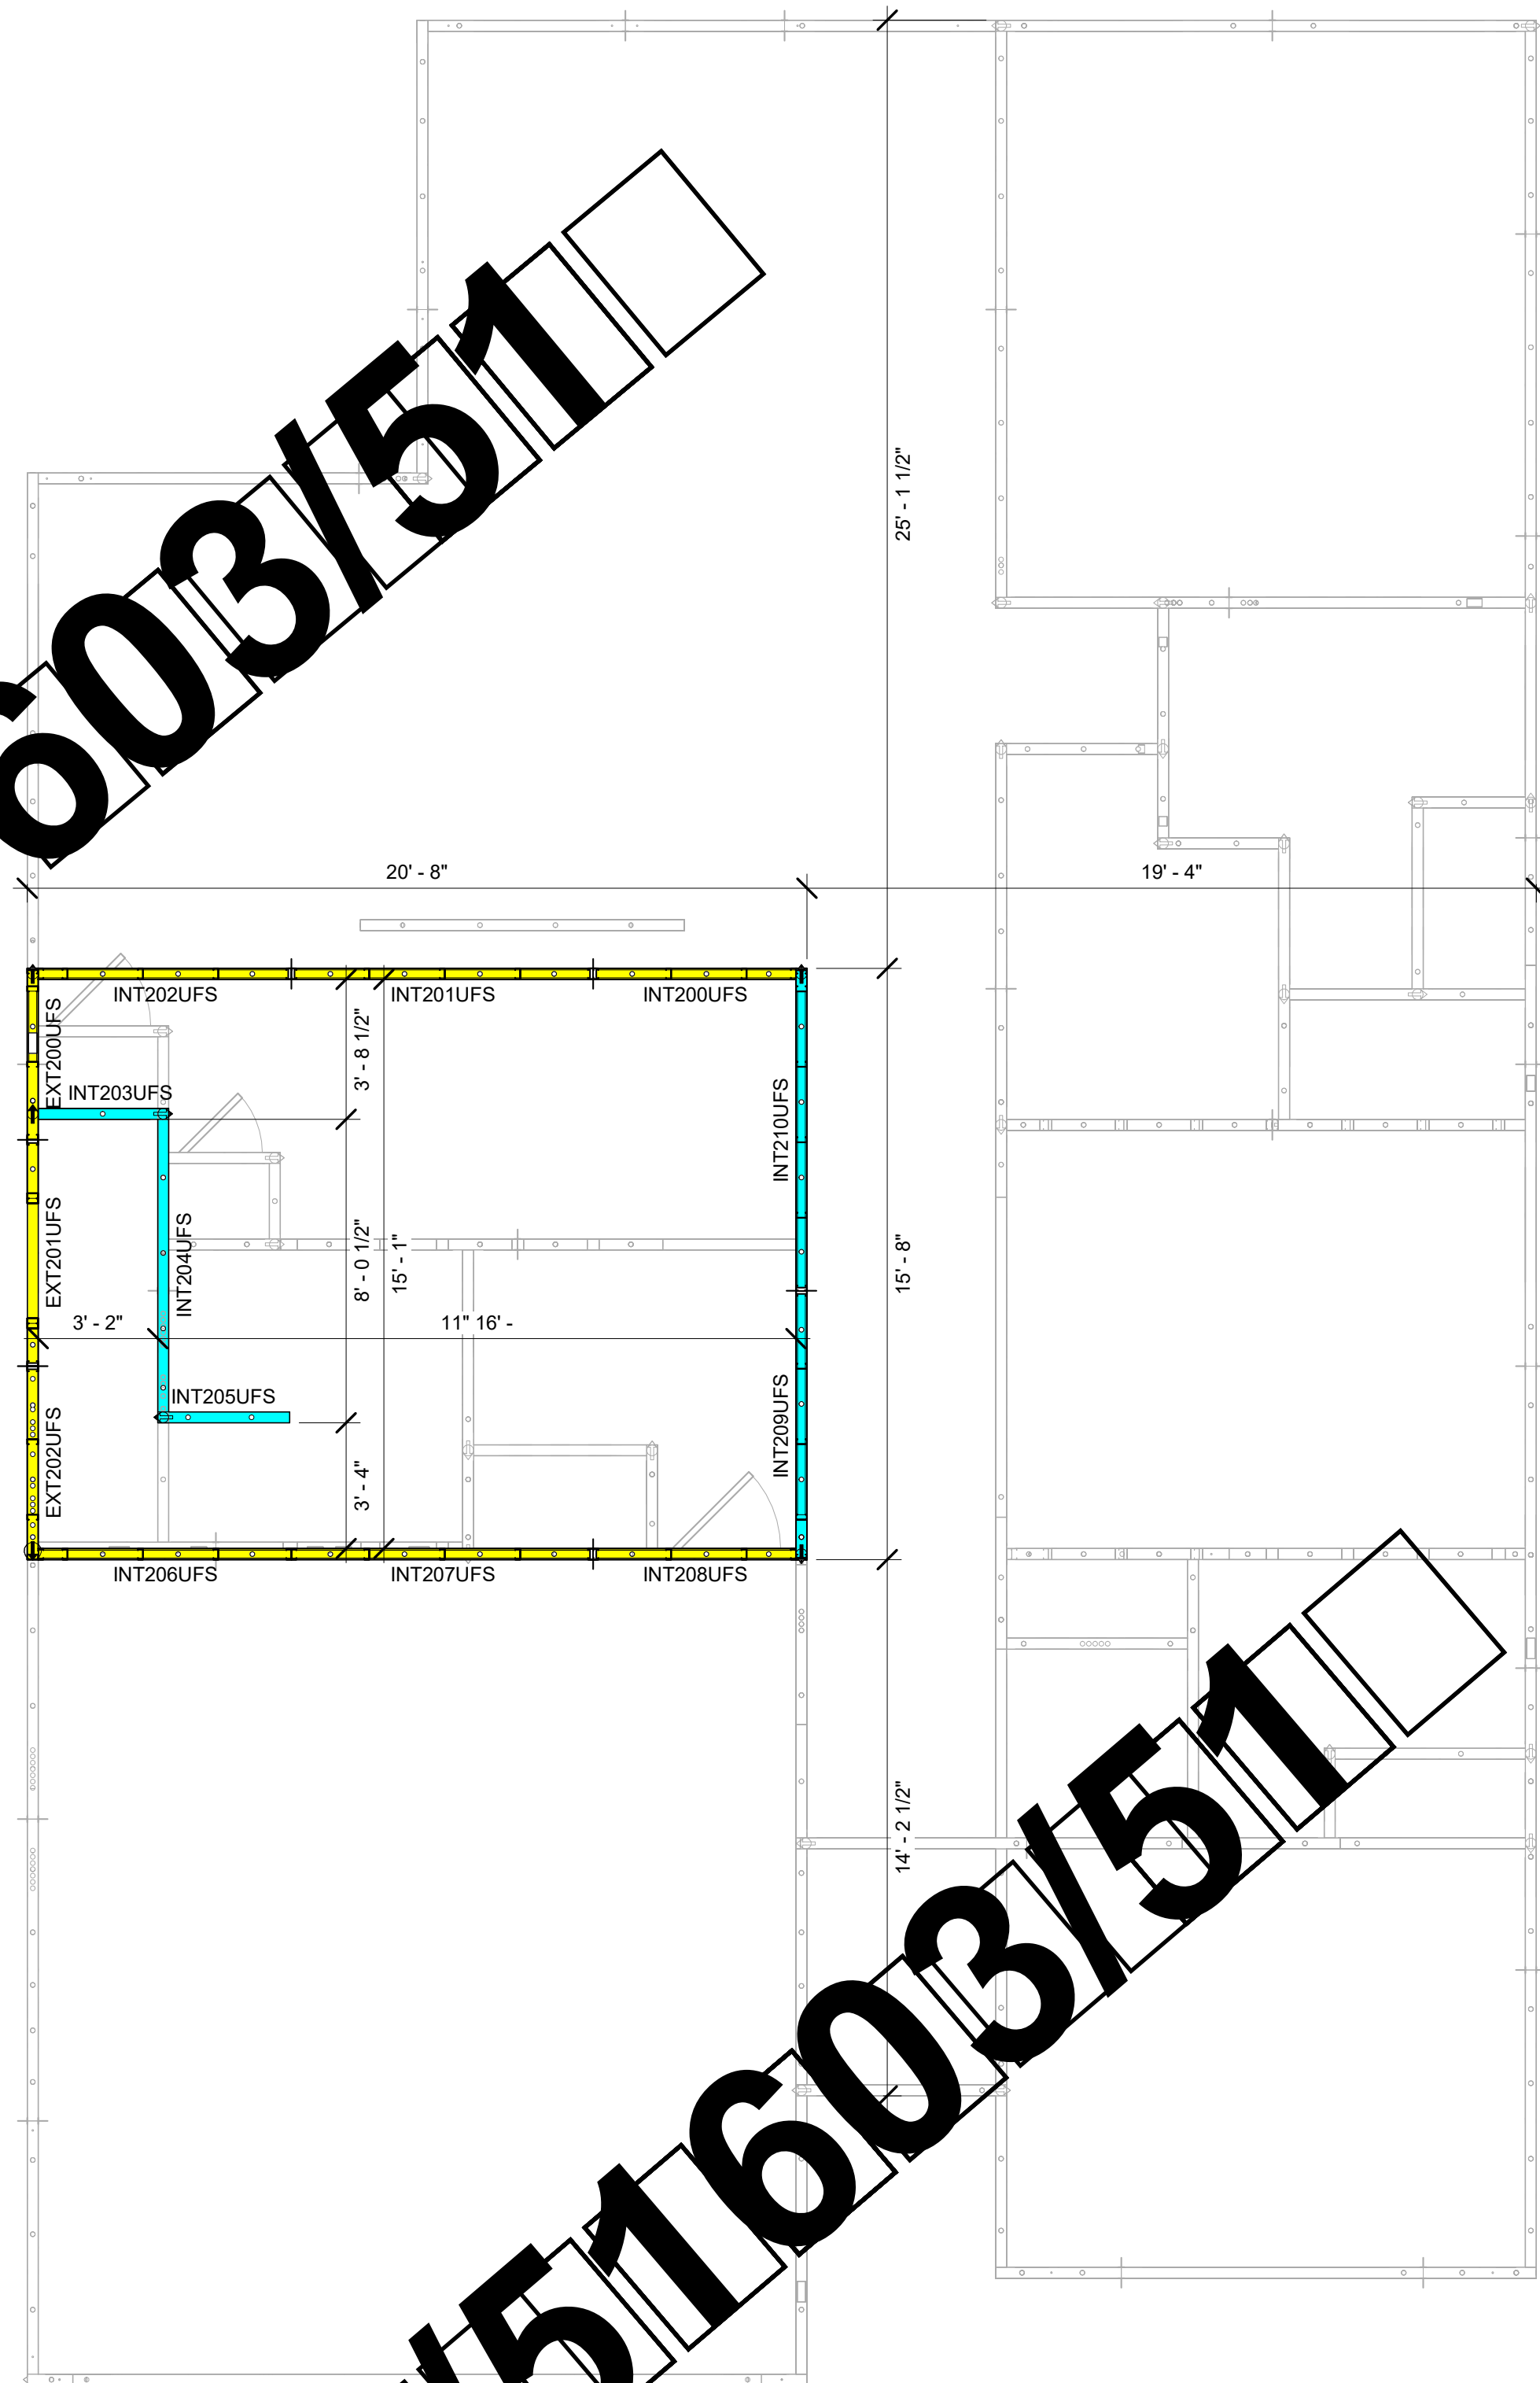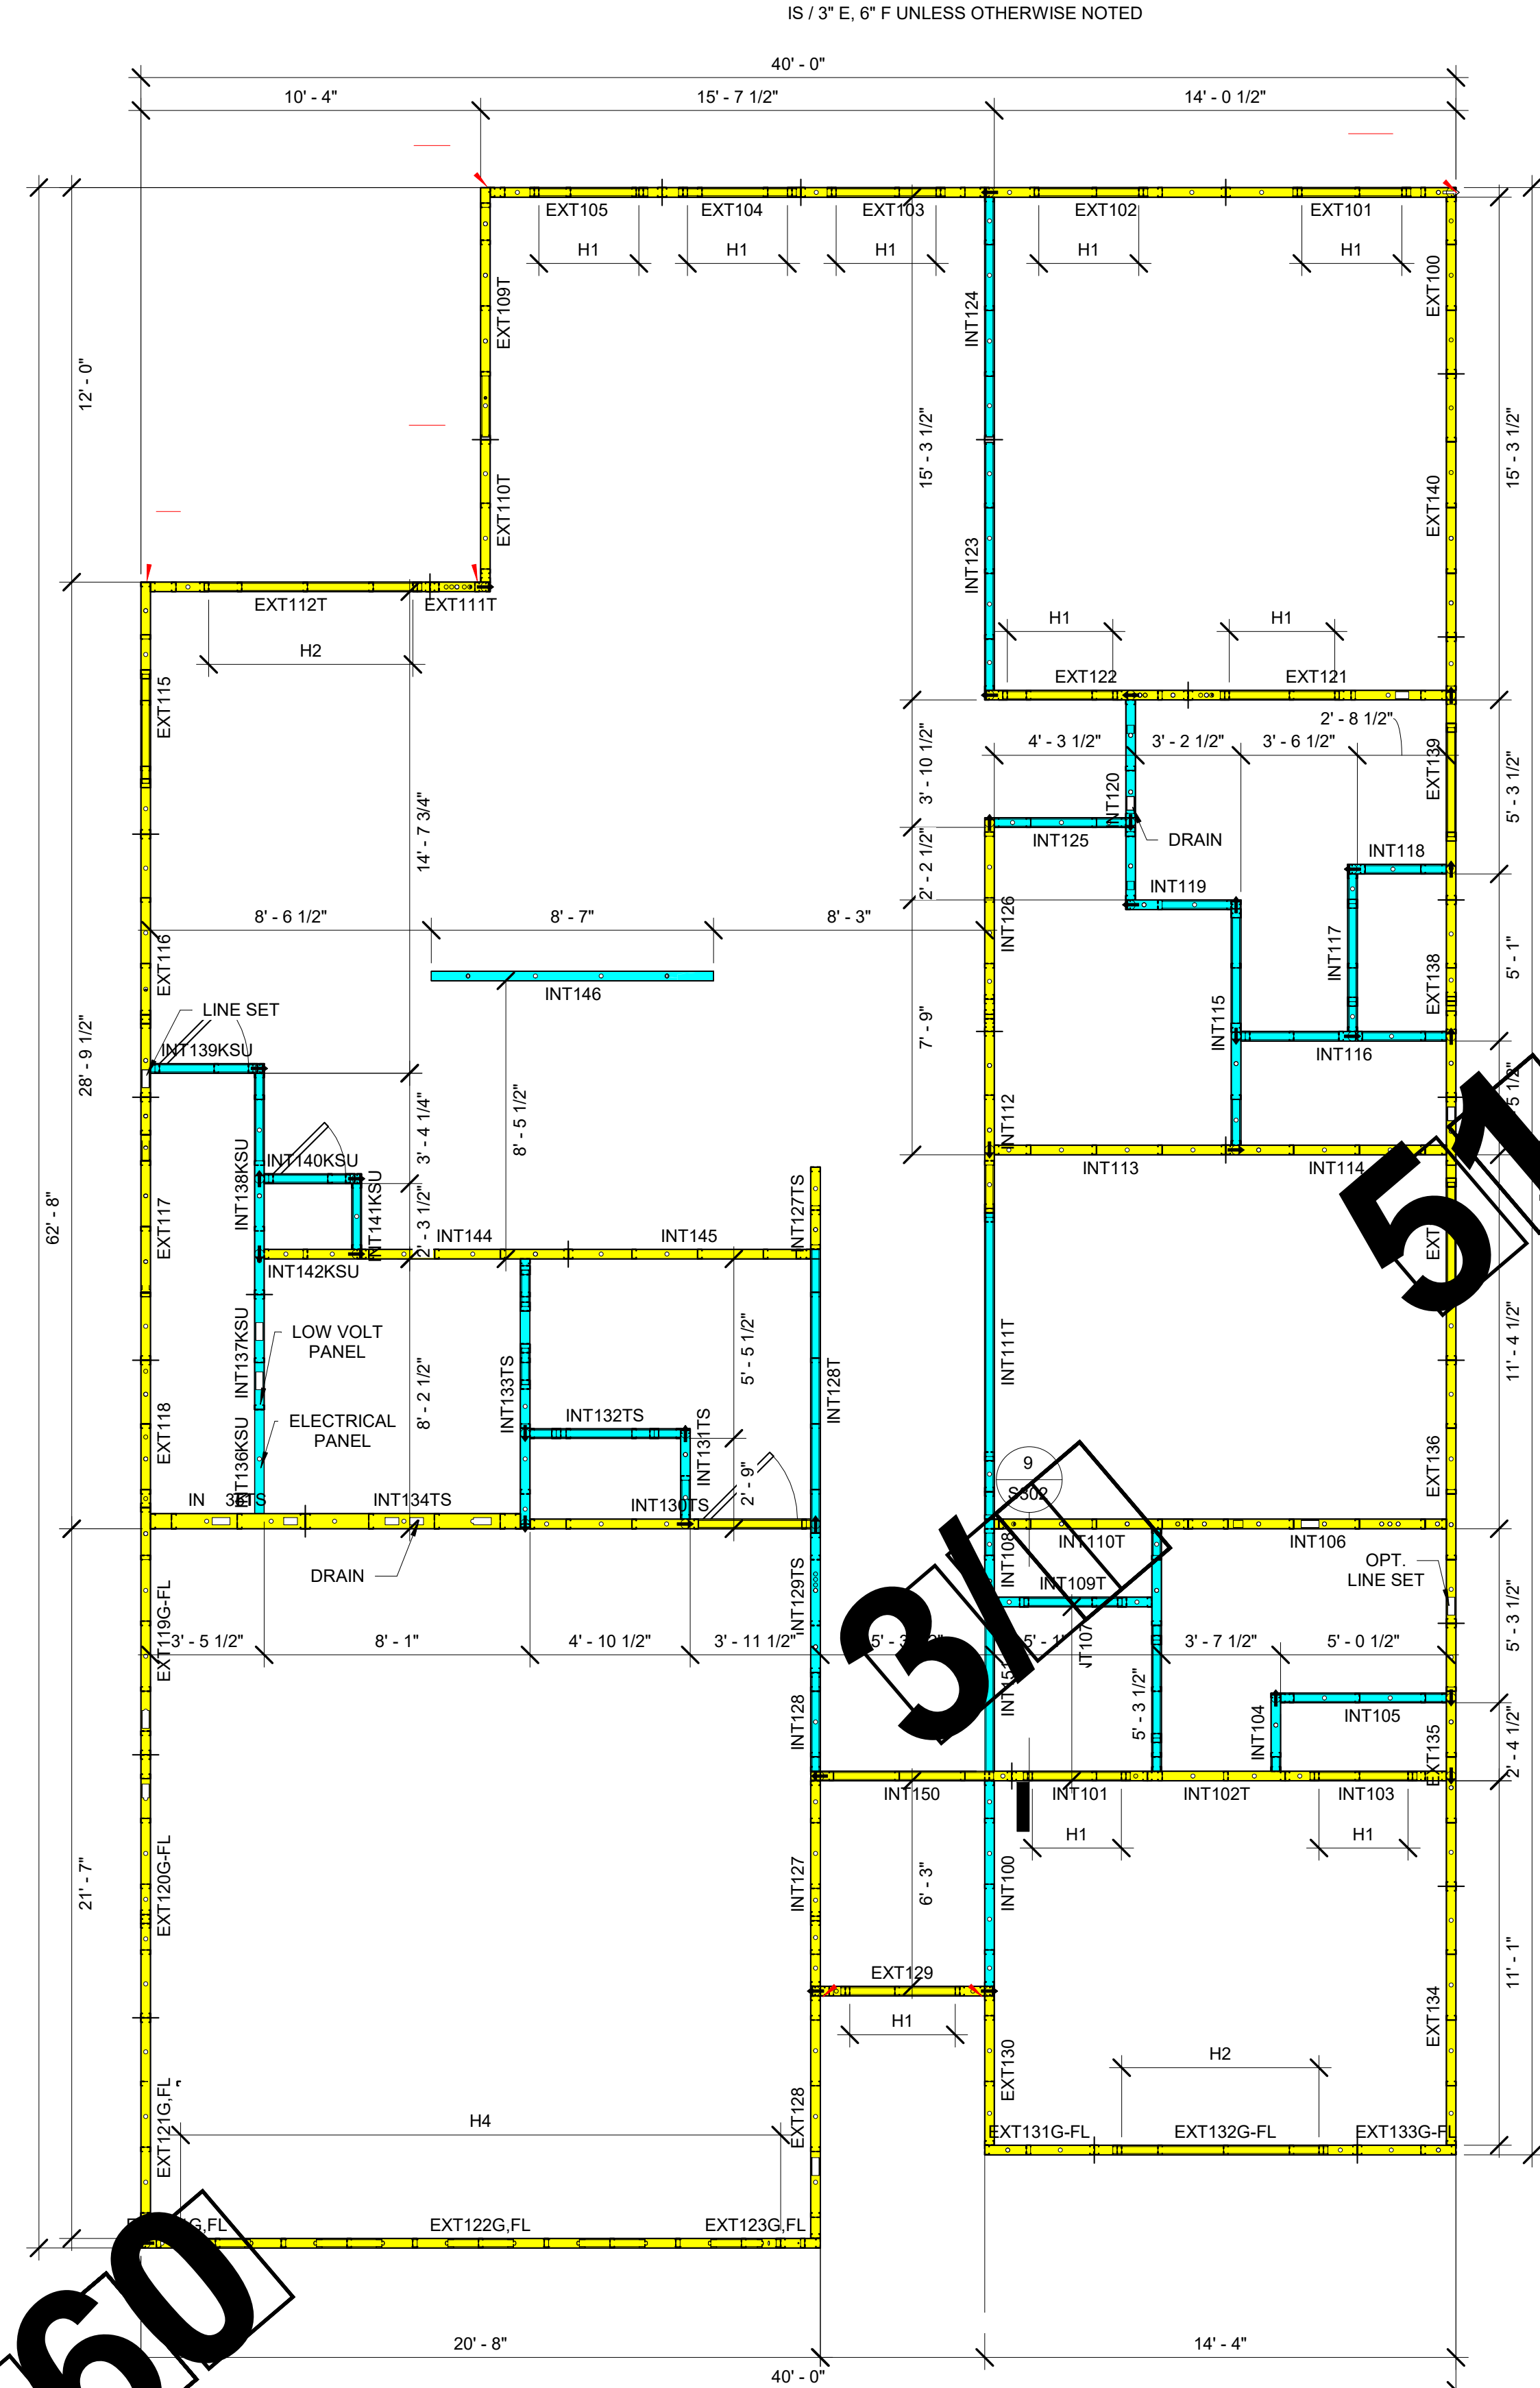

603/51

603/51603/51

160