

EXT122 - QTY - Steel

TYPE	LABEL	LENGTH
550S175-43(50)	BBHB1	6' - 8 1/4"
550S175-43(50)	BBHB2	6' - 8 1/4"
350S162-43(50)	BBTBot1	6' - 11 1/2"
350S162-43(50)	C1	1' - 7 7/8"
350S162-43(50)	C2	1' - 7 7/8"
350S162-43(50)	C3	1' - 7 7/8"
350S162-43(50)	C4	1' - 7 7/8"
350S162-43(50)	E1	9' - 1 7/16"
350S162-43(50)	E2	9' - 1 7/16"
350S162-43(50)	HDW-1-1	6' - 11 1/2"
350S162-43(50)	JSW-L1-1	8' - 7 7/8"
350S162-43(50)	JSW-R1-1	8' - 7 7/8"
350S162-43(50)	S2	1' - 1 7/16"
350S162-43(50)	S7	1' - 1 7/16"
350S162-43(50)	S8	1' - 11 1/8"
350S162-43(50)	S19	1' - 1 7/16"
350S162-43(50)	SBW-2-1	6' - 11 1/2"
350S162-43(50)	SV-1-1	9' - 1 7/16"
350S162-43(50)	SW-1-1	9' - 1 7/16"
350S162-43(50)	TBOT1	7' - 2 3/4"
350S162-43(50)	TTOP1	7' - 2 3/4"



Synergy Steel
 1312 Camp Creek Road
 Lancaster, SC 29270
 www.synergysteelcorp.com
 1-888-274-9004

Project Name

Client Name

Project Address

Seal / Signature

Project number


Project Number

Date


Sheet Name

Wall-Typical

EXT122_1

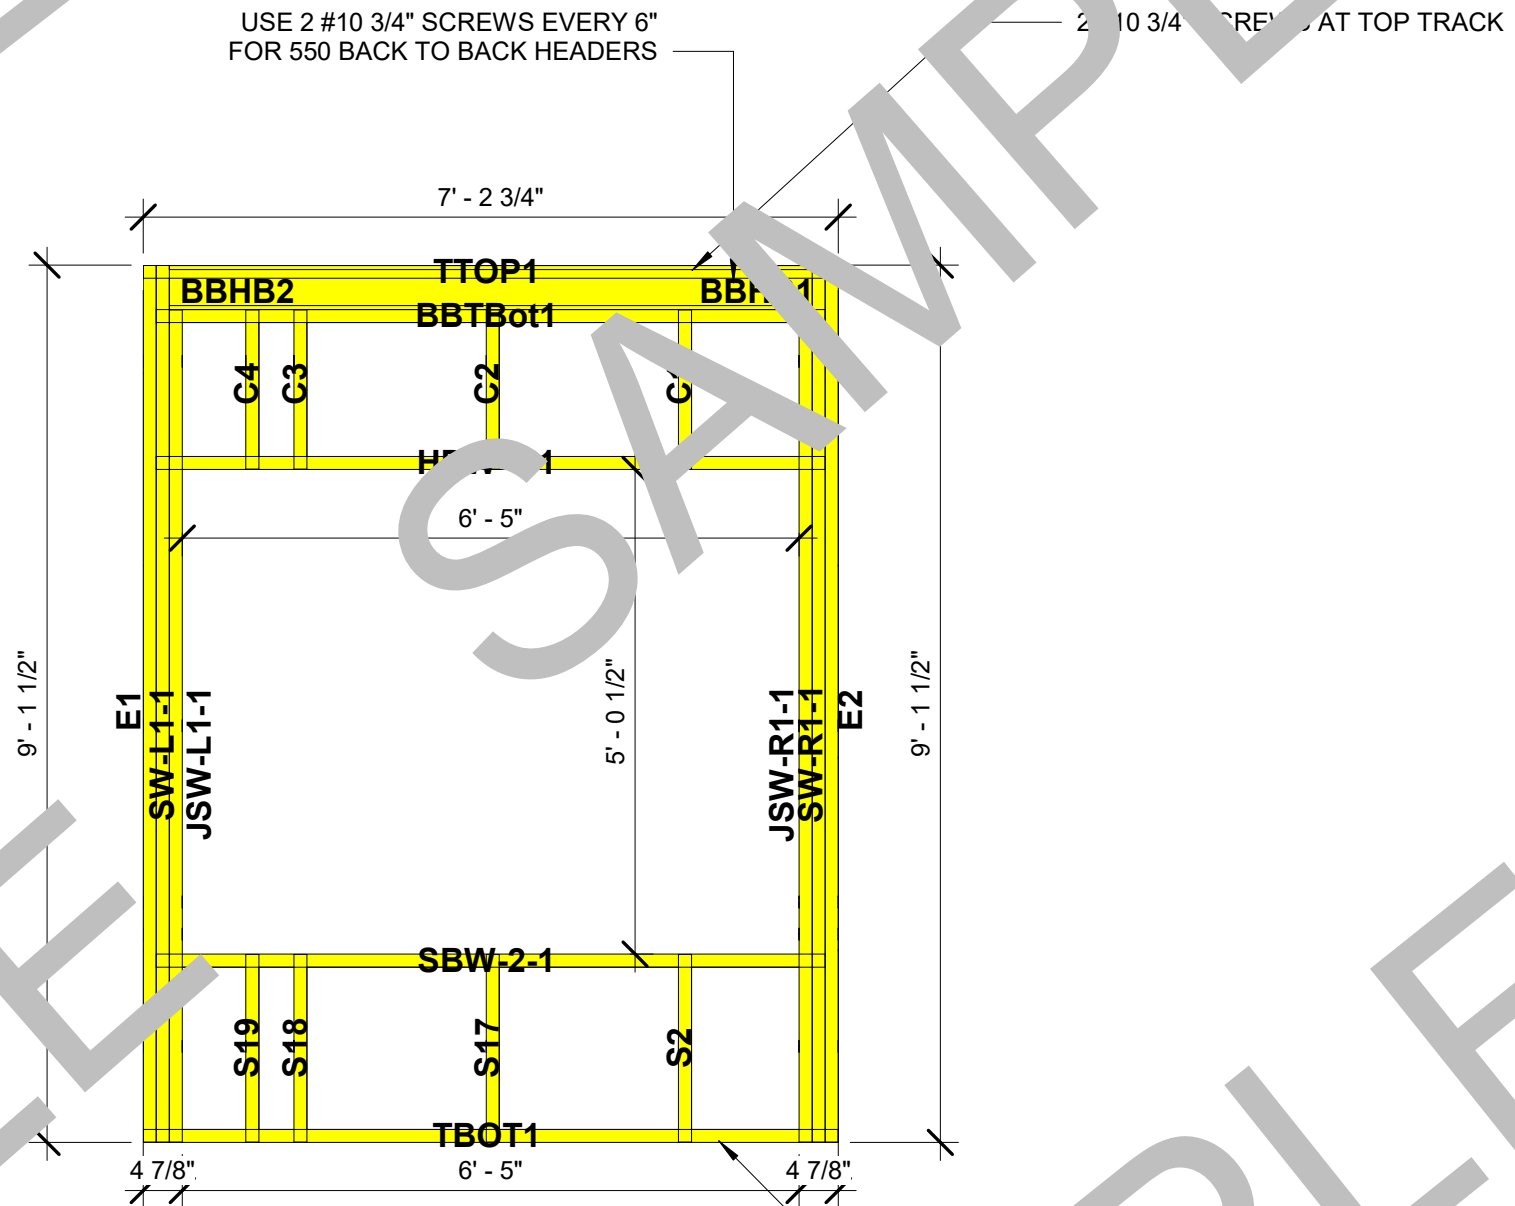

1 EXT122 - Framing Elev (Typical)
 1/2" = 1'-0"

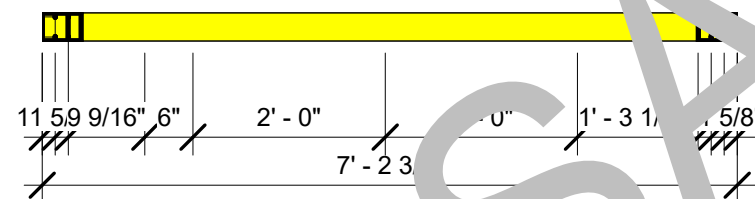

2 #10 3/4" SCREWS AT BOTTOM TRACK